


**LEGEND:**

- BEAN BOLLARD III-14-A-1, 50t
- BEAN BOLLARD, X-6-A, 30t
- PILLAR BOLLARD, 75t
- LARGE HENDERSON NICOL BOLLARD, 15t

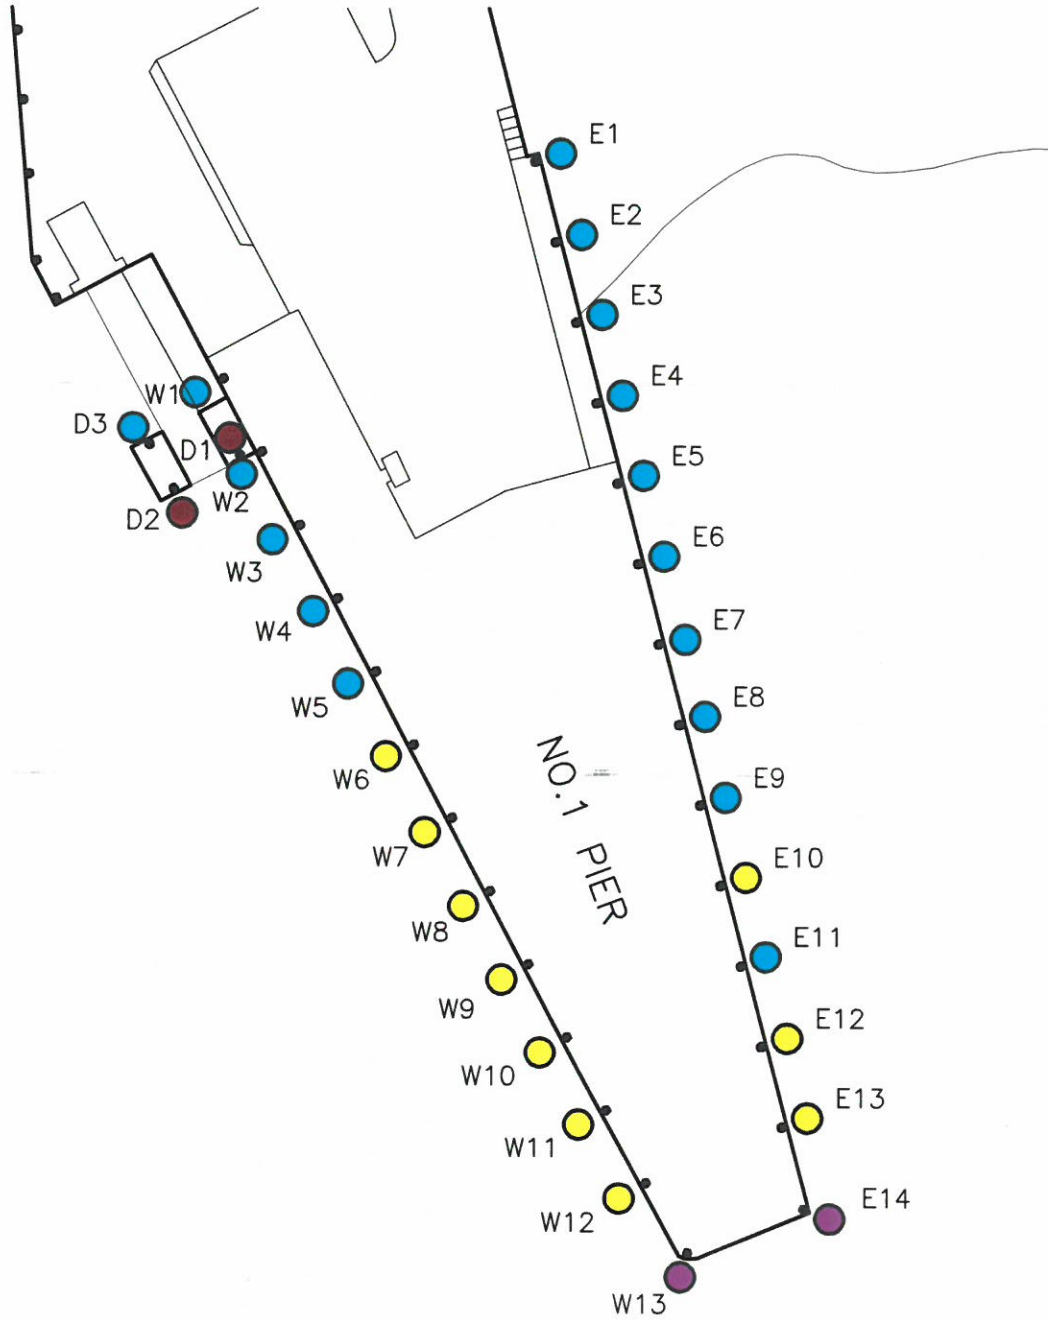

**NO.1 PIER**

SCALE 1:1000

A	NEW BOLLARDS W13,E14	17.04.20
REV	DETAILS	DATE



CONSULTING CIVIL ENGINEERS

HEBRIDES  
01851 612454  
hebrides@wallacestone.co.uk

GLASGOW  
0141 554 8233  
glasgow@wallacestone.co.uk

DINGWALL  
01349 866775  
dingwall@wallacestone.co.uk

STORNOWAY PORT AUTHORITY  
BOLLARD INSPECTION  
NO.1 PIER BOLLARDS

DRAWING NO. 2049/004A

DRAWN: AB

DATE: MAR 18